




2.104 ROOF TERRACE PLAN

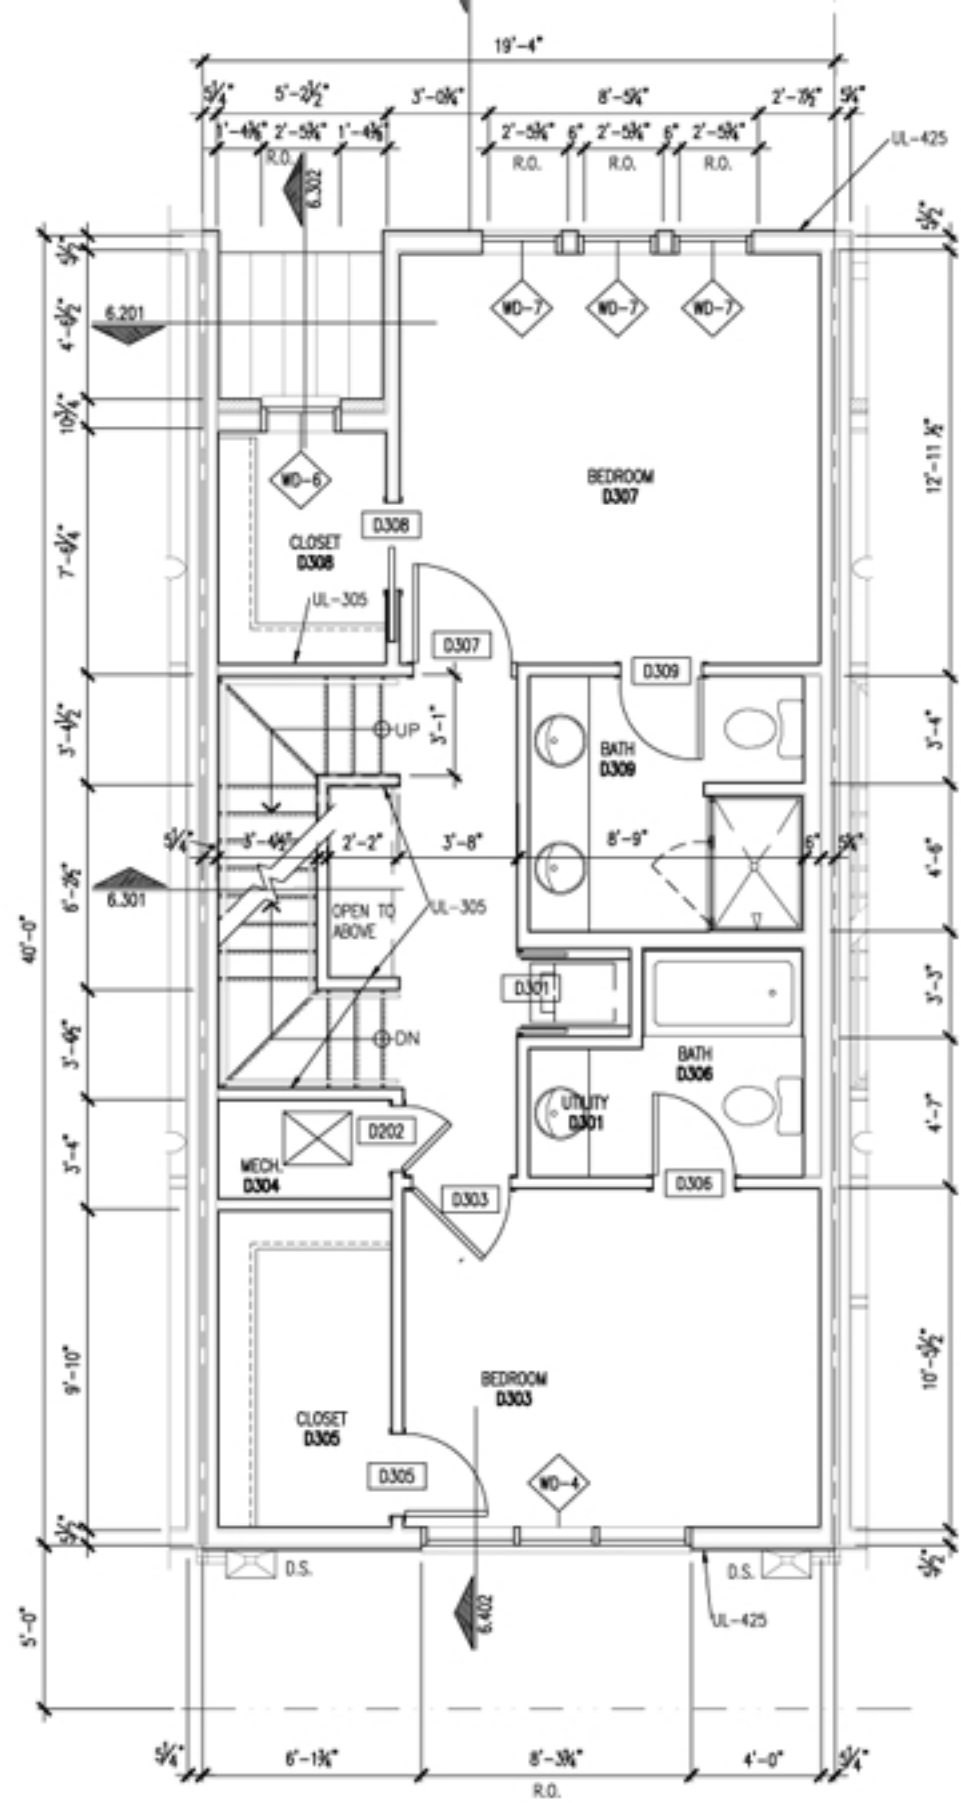

2.103 THIRD FLOOR PLAN

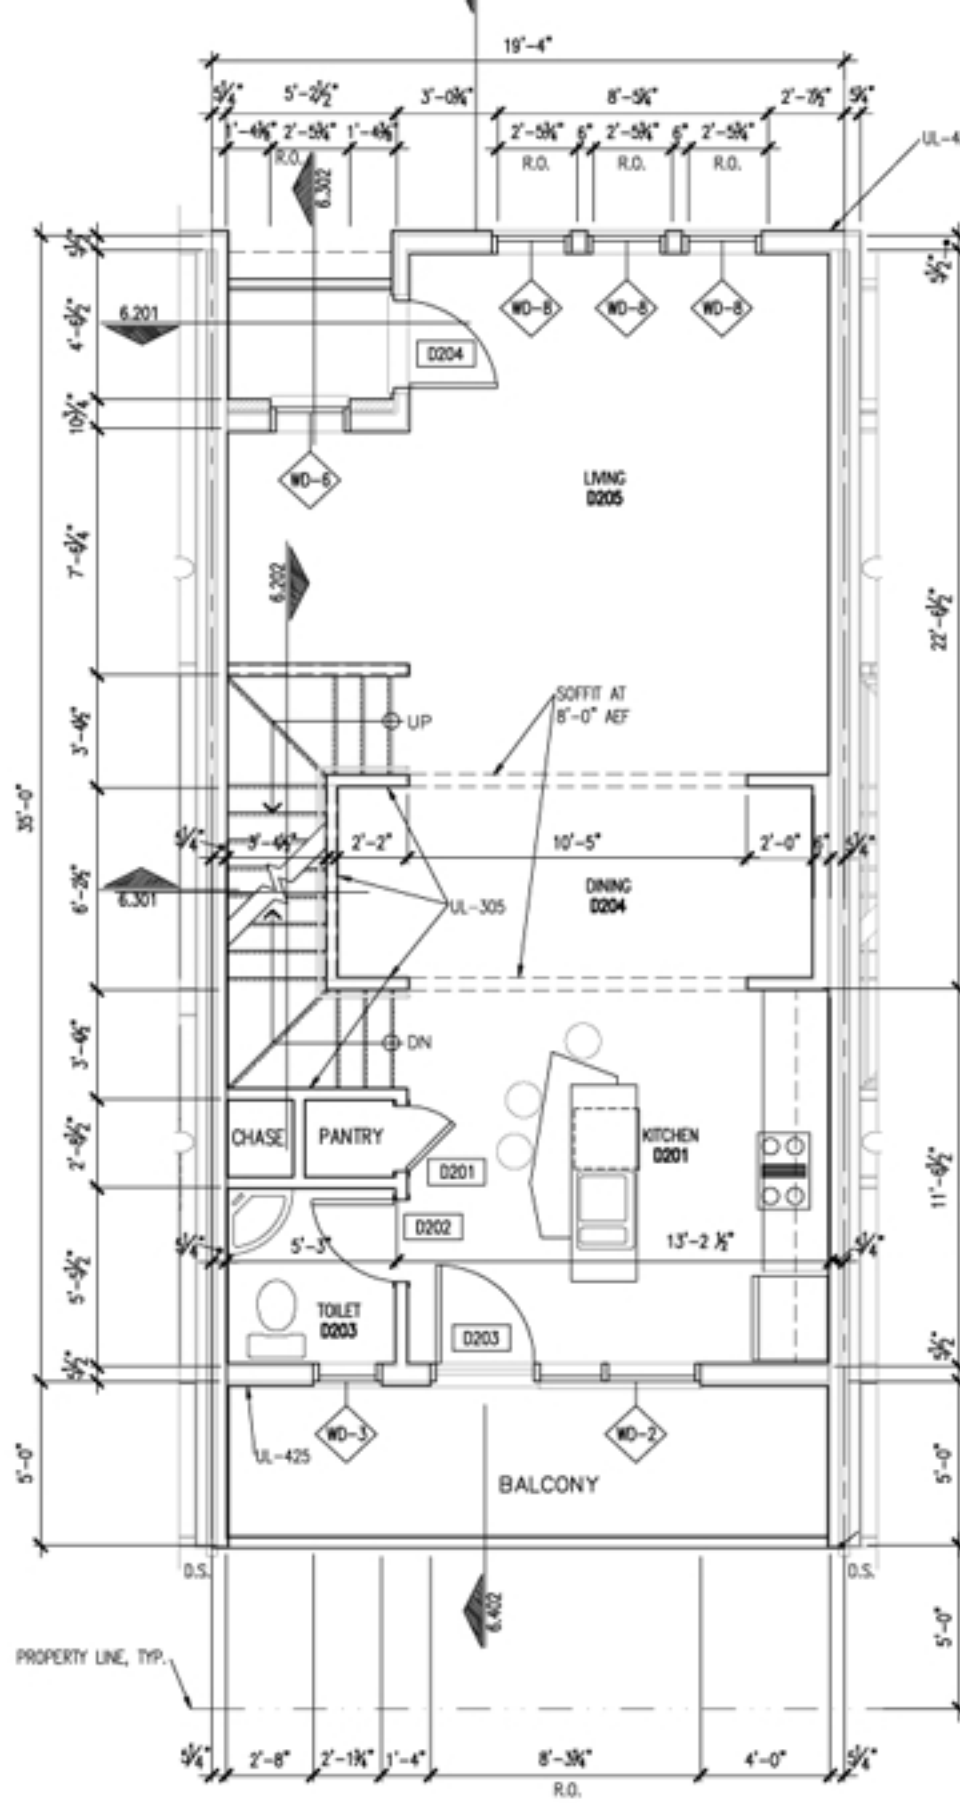

2.102 SECOND FLOOR PLAN

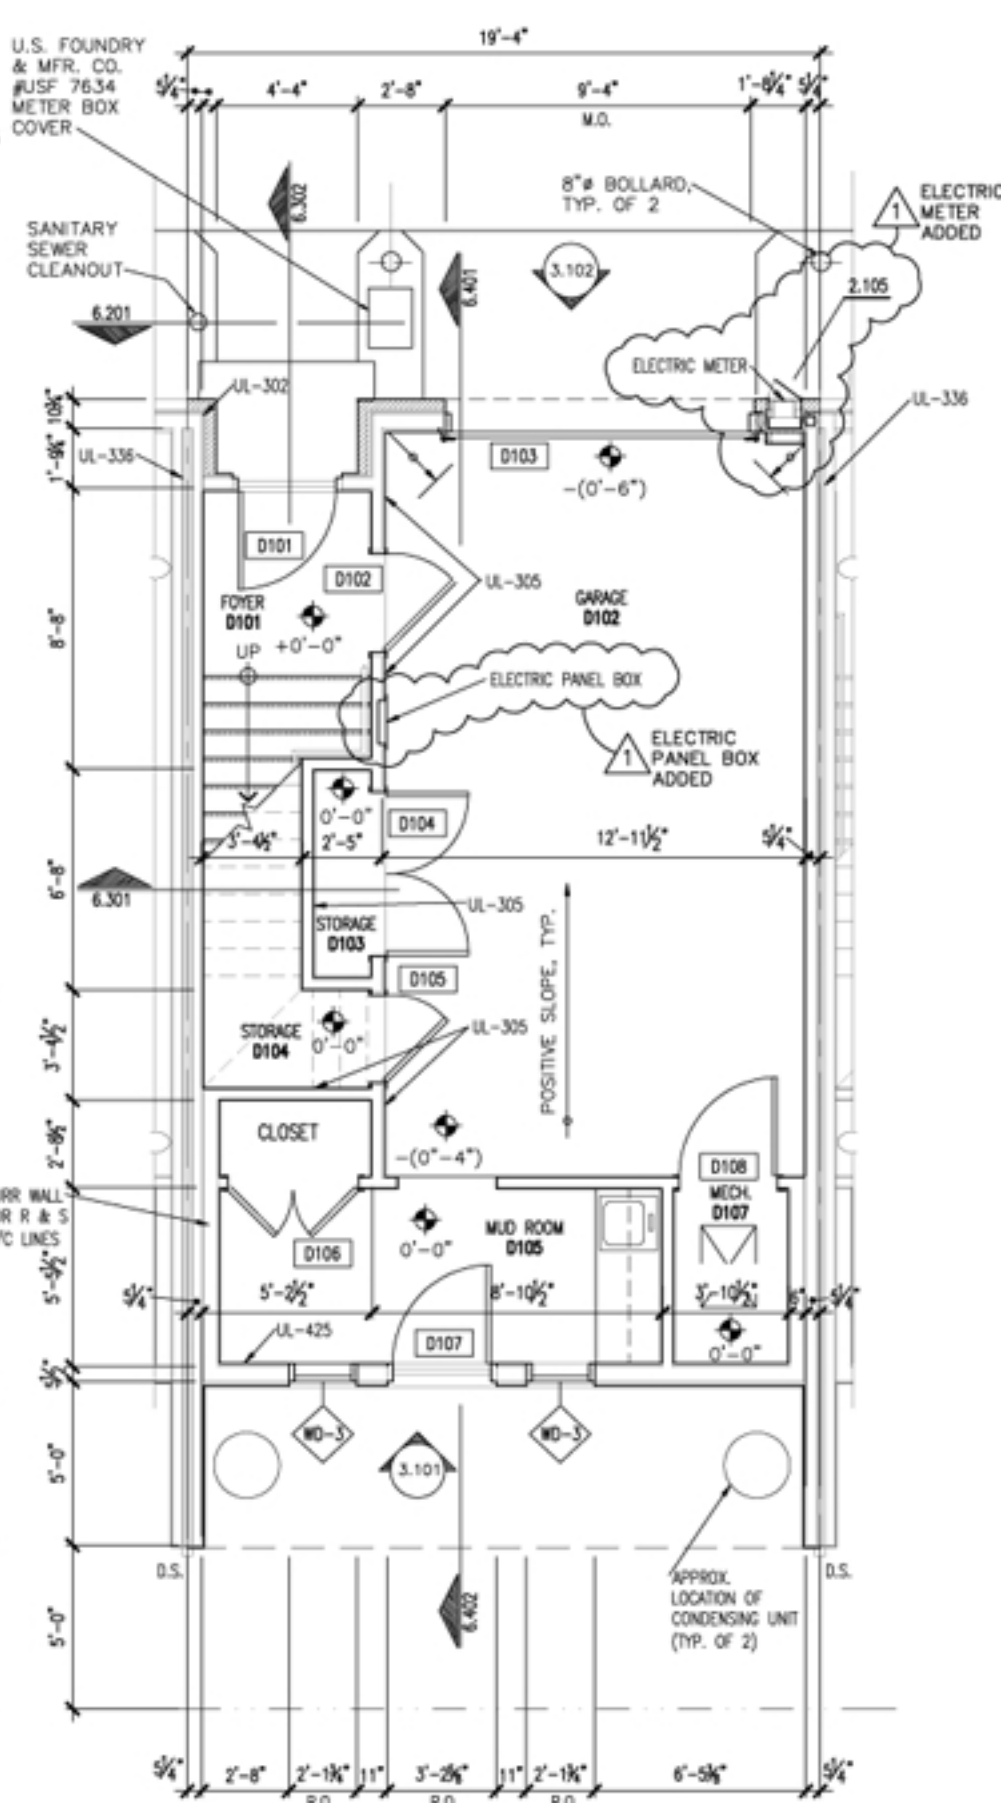

2.101 FIRST FLOOR PLAN